


BROWNING AMPHITHEATER 15,000 sf

MIRROR LAKE

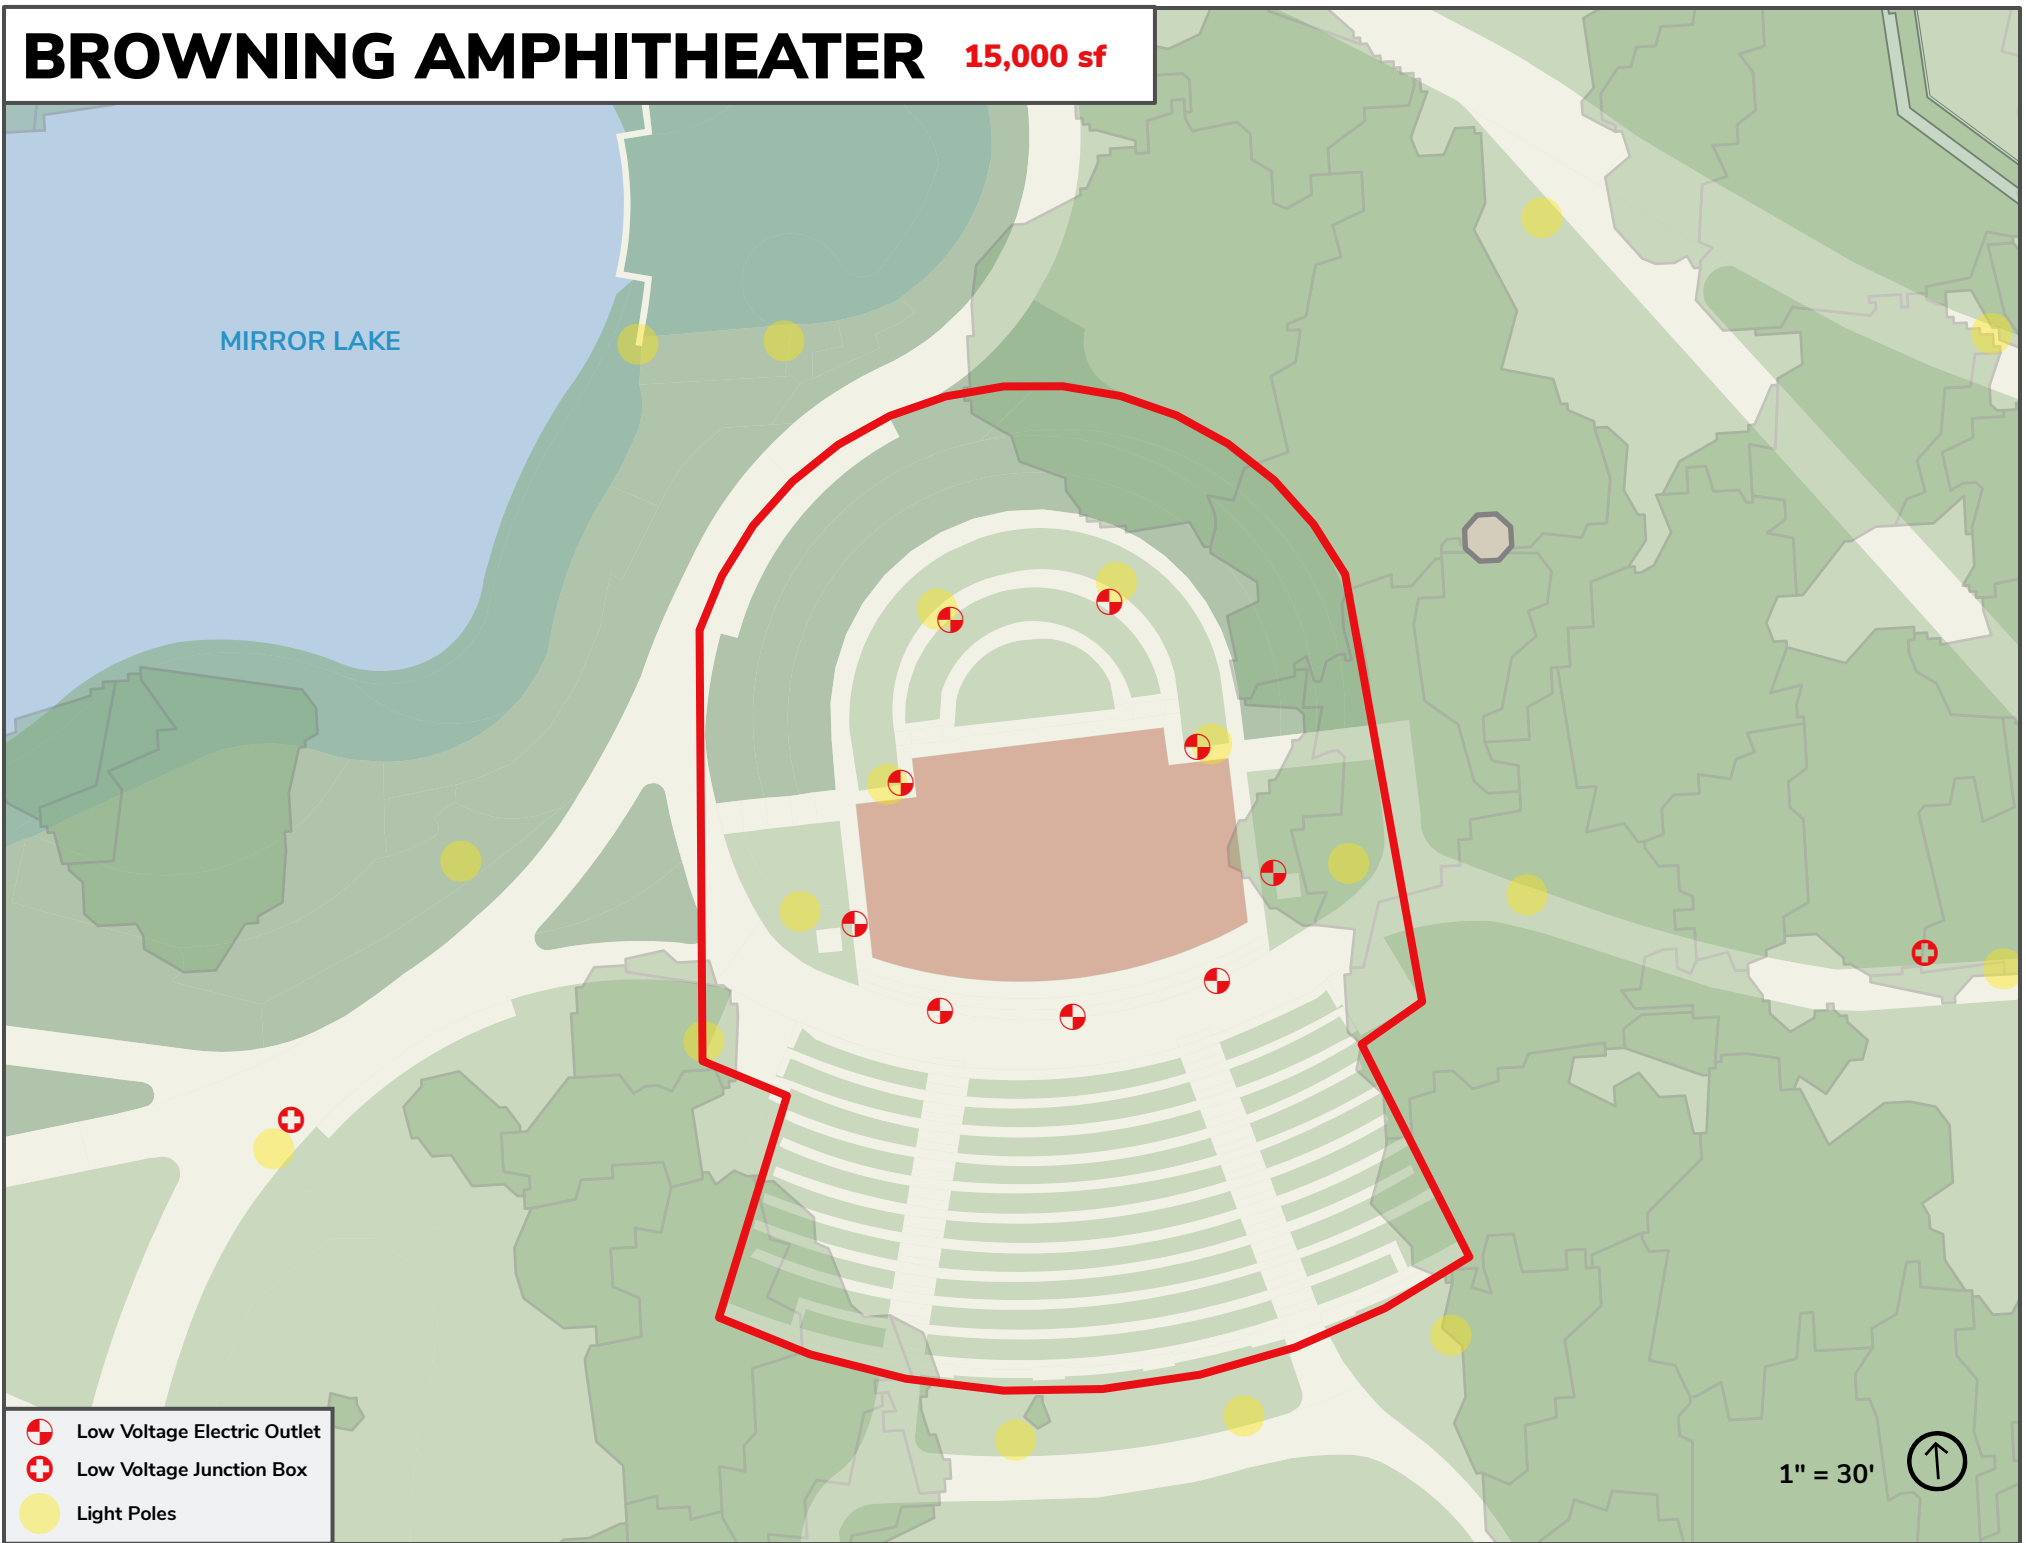

- Low Voltage Electric Outlet
- Low Voltage Junction Box
- Light Poles

1" = 30'

